



STATE	PROJECT NUMBER	SHEET NO.	TOTAL SHEETS
GA.	NH-IM-520-K(15)	27	1321

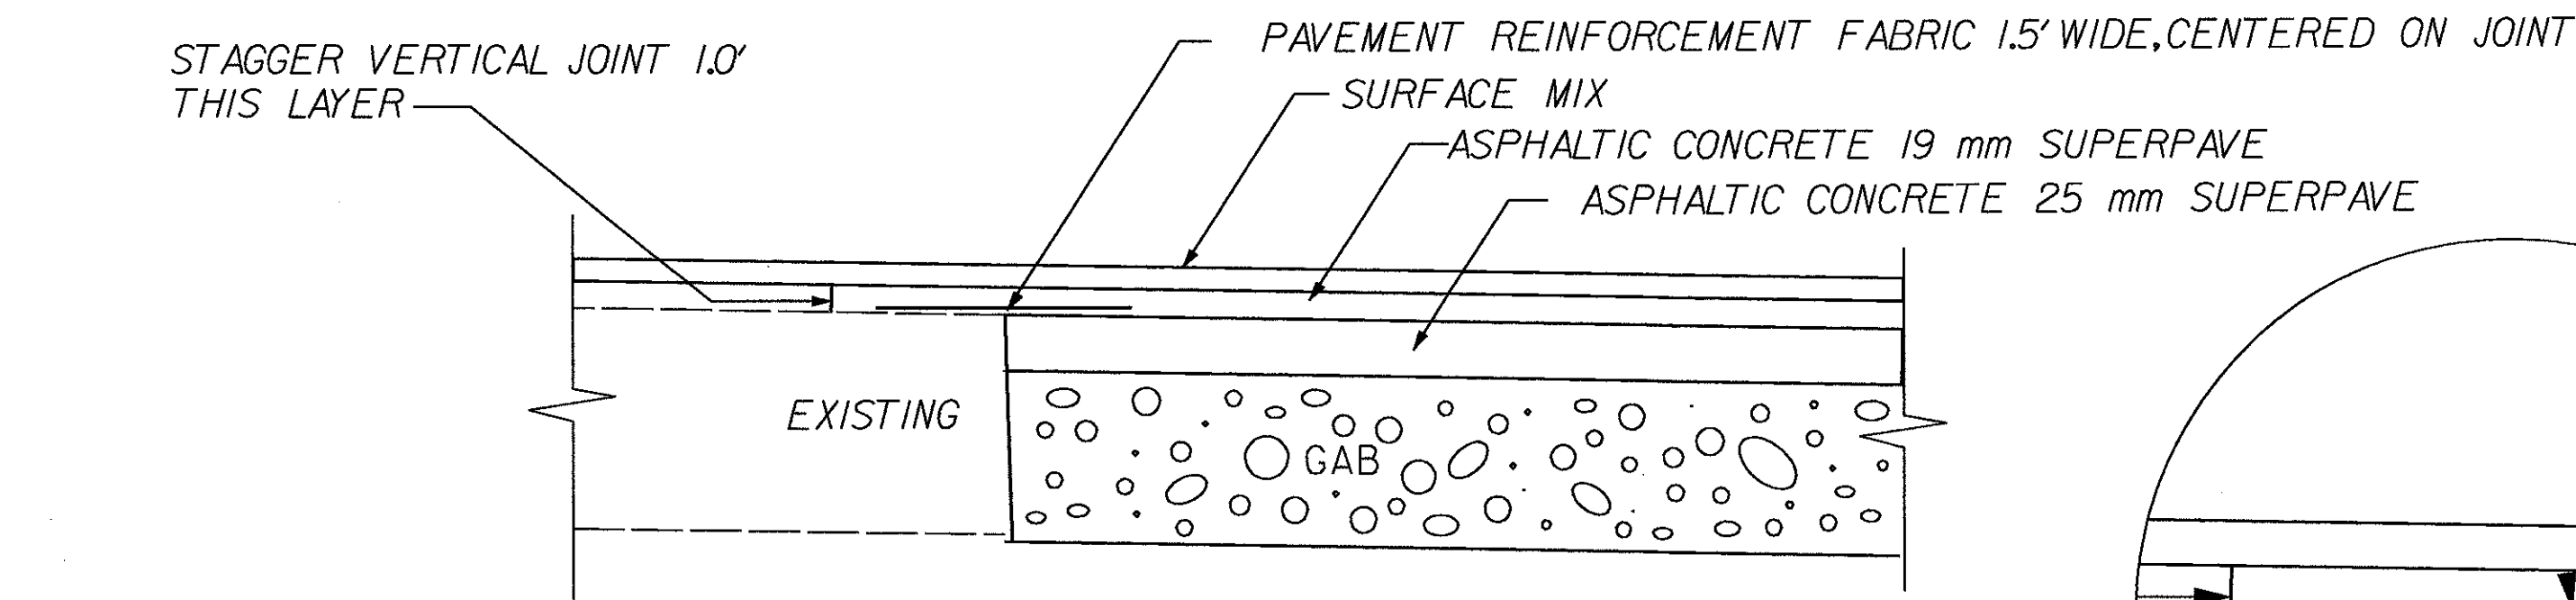

PAVEMENT REINFORCING FABRIC DETAIL  
FOR RESURFACING 2' OR GREATER


MILL EXISTING LANE 1.0' WIDE  
TO DEPTH OF ADJOINING LAYER TO  
BE PLACED. COST OF MILLING FOR THIS WORK  
TO BE INCLUDED IN THE UNIT PRICE BID FOR  
PAVEMENT REINFORCING FABRIC.

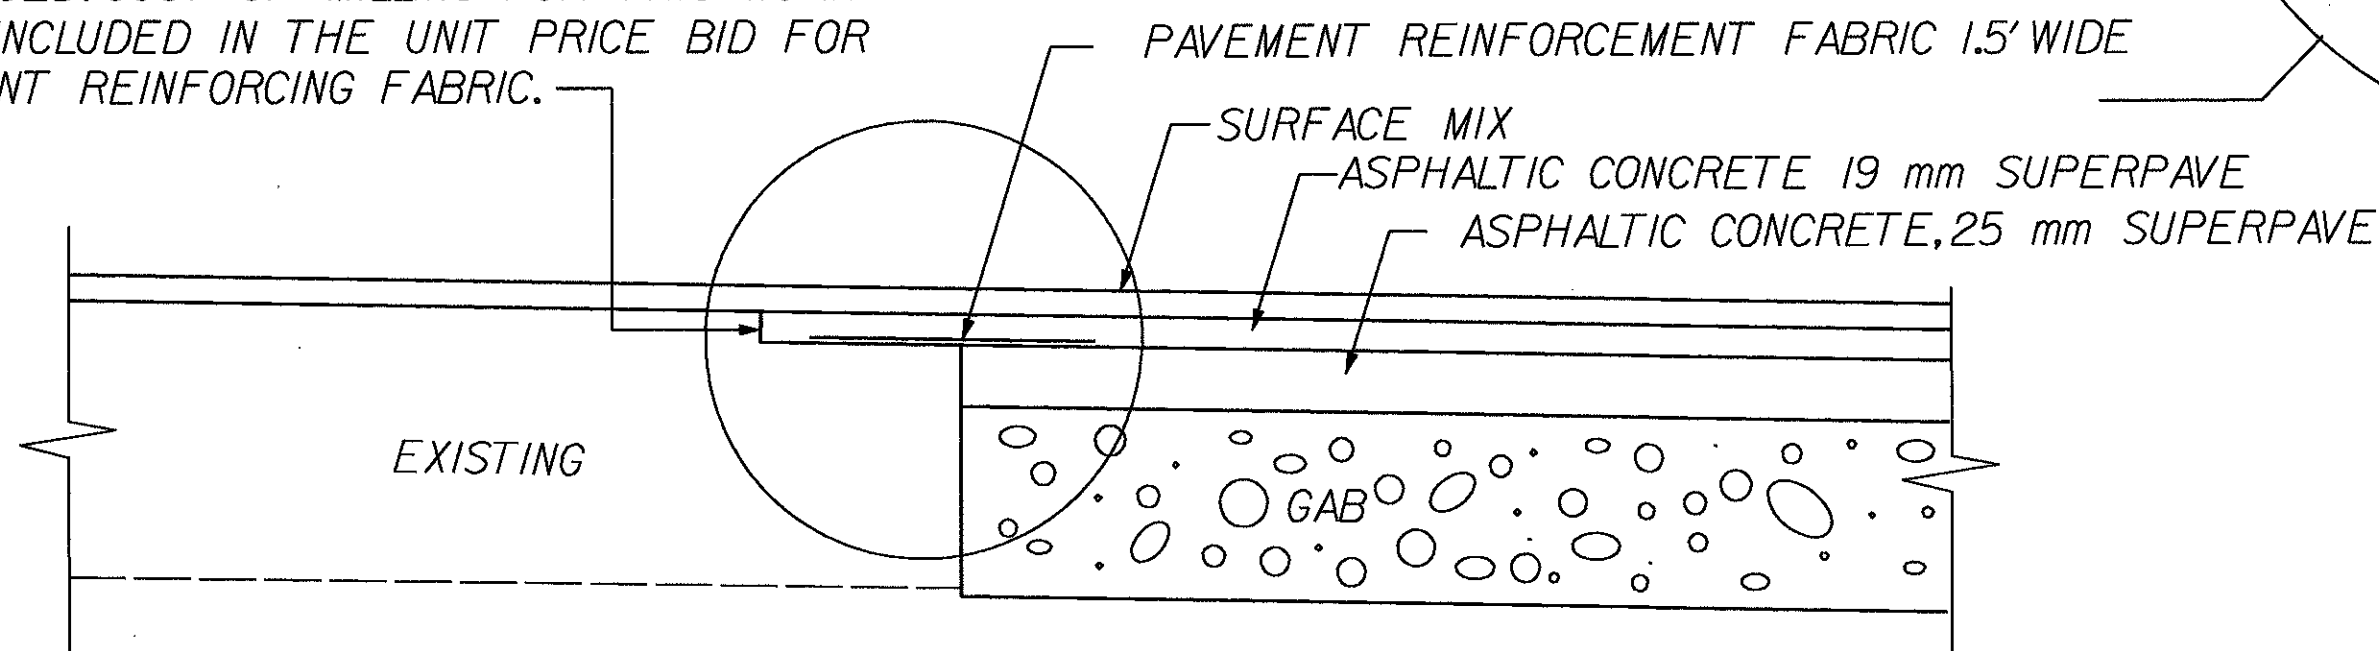

PAVEMENT REINFORCING FABRIC DETAIL  
FOR RESURFACING LESS THAN 2'

TYPICAL SECTION DETAIL

NOT TO SCALE  
FOR RESURFACING

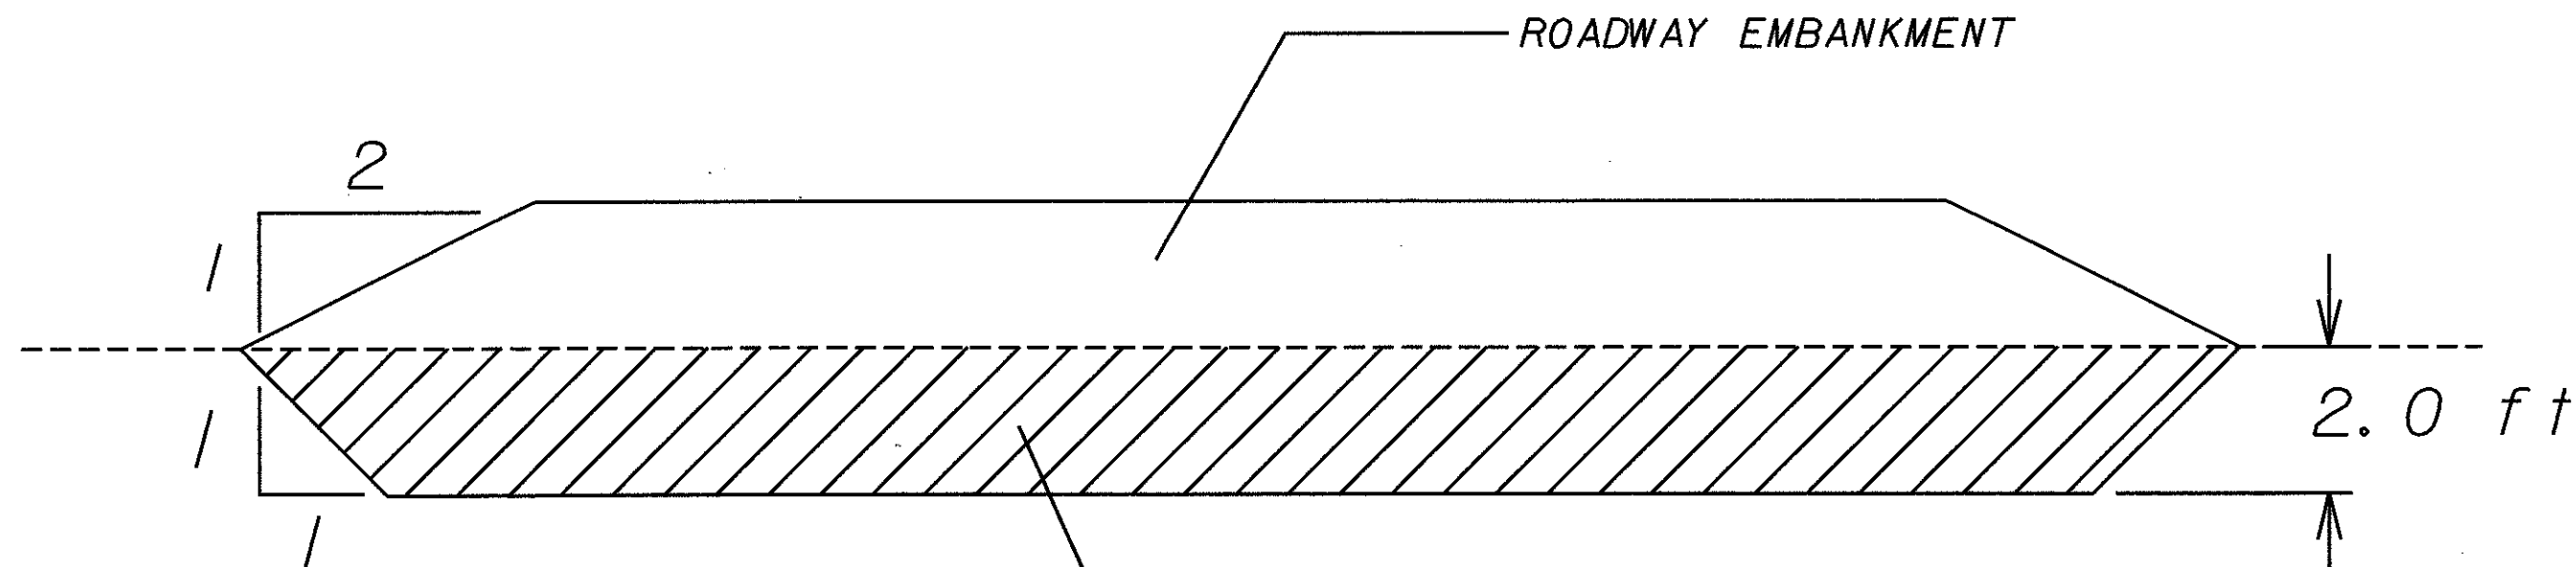


NOTES:

STATION TO STATION	LOCATION
127+00 TO 142+00	1-520 LT
146+00 TO 191+00	1-520 RT
131+00 TO 182+00	1-520 LT & RT
152+00 TO 192+00	1-520 LT & RT
139+00 TO 143+00	1-520 LT & RT
112+00 TO 120+00	1-520 LT & RT
13+00 TO 229+00	1-520 LT & RT

MARK'S MURCH ROAD  
1-20 LT & RT

HIGH VOLUME CHANGE  
CLASS III C MATERIALS

SUBGRADE REMOVAL DETAIL

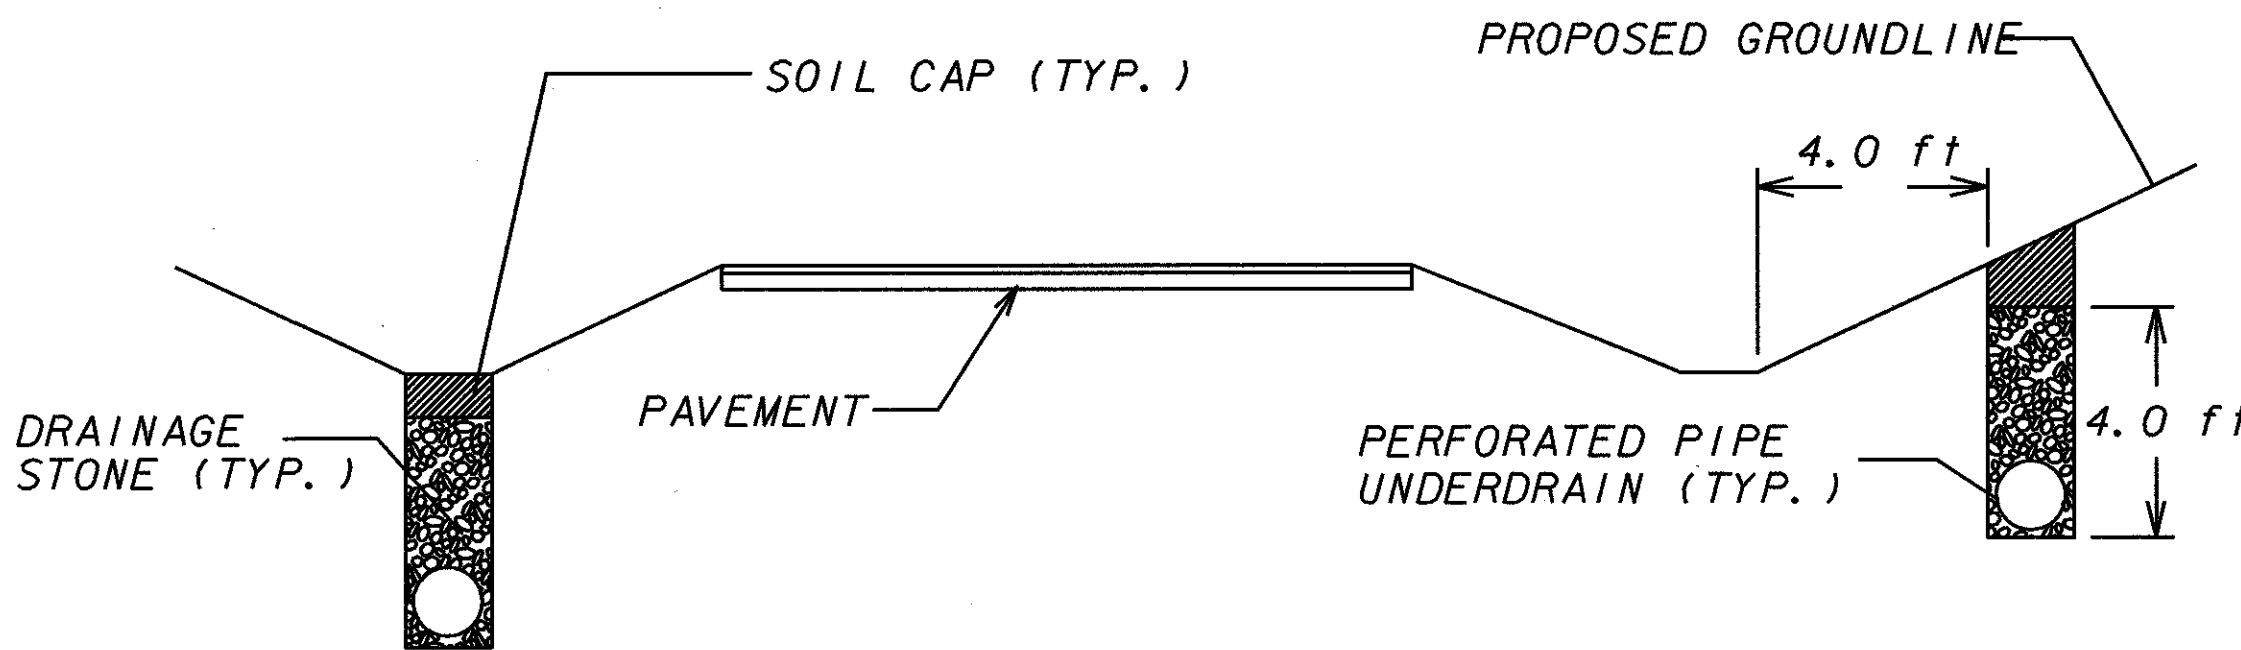

APPLIES TO STATION TO STATION	LOCATION
121+00 +/- TO 126+00 +/-	1-520 RT
173+00 +/- TO 175+00 +/-	RAMP Q

GENERAL NOTES:

- PERFORATED UNDERDRAIN TO BE PLACED 4 FT. IN ACCORDANCE WITH STANDARD 9029B.
- PIPES SHALL BE TIED INTO CROSS PIPES.
- UNDERDRAINS SHALL BE INSTALLED AT THE DIRECTION OF THE ENGINEER.
- WHERE UNDERDRAINS WILL BE INSTALLED IN CONJUNCTION WITH SLOPE DRAINS, SLOPE DRAINS SHALL BE PLACED AT A SUFFICIENT DISTANCE ABOVE THE UNDERDRAIN AS NOT TO INTERFERE WITH UNDERDRAIN INSTALLATION

DETAIL-PERFORATED UNDERDRAIN



GREENHORNE & O' MARA  
G&O PROJECT NO. 0085  
2211 NEWMARKET PARKWAY  
SUITE 104  
MARIETTA, GA. 30067  
(770) 988-9555

DATE	REVISIONS	DATE	REVISIONS
01-26-07	ADDED UNDERCUT EXCAV NOTE		

GEORGIA  
DEPARTMENT OF TRANSPORTATION  
TYPICAL SECTIONS  
PROJECT: NH-IM-520-K(15)  
COUNTY: RICHMOND  
DATE: DRAWING 2-23

NOT TO SCALE